

August 17, 2005
383-01

Ms. Arghavan Rashidi-Fard
Orange County Health Care Agency
2009 East Edinger Avenue
Santa Ana, CA 92705-4720

**FIRST BI-ANNUAL 2005
GROUNDWATER MONITORING WELL
MONITORING AND SAMPLING REPORT
AND STATUS UPDATE
16808 SOUTH HARBOR BOULEVARD
SANTA ANA, CALIFORNIA
(OCHCA CASE NO. 96UT32)
(GID #T0605901972)**

Dear Ms. Rashidi-Fard:

This report presents the results of the groundwater monitoring well monitoring and sampling conducted at 16808 South Harbor Boulevard in Santa Ana, California [(Site)(Figure 1 and 2)].

SUMMARY OF ACTIVITIES

Groundwater Monitoring and Sampling

On June 27, 2005, groundwater monitoring wells MW-1 through MW-4 (Wells) were measured for depth to water and checked for the presence of free product. Free product was not detected in any of the Wells. Non-purge groundwater samples were collected from the Wells, per the request of the Orange County Health Care Agency (OCHCA).

Laboratory Analyses

Groundwater samples were analyzed for total petroleum hydrocarbons (TPH) modified for gasoline in general accordance with EPA Method DHS LUFT. Groundwater samples were also analyzed for benzene, toluene, ethylbenzene, total xylenes (BTEX), and fuel oxygenates in general accordance with EPA method 8260B.

A Site sketch showing groundwater monitoring well locations appears as Figure 3. Laboratory results of groundwater samples and groundwater elevation data are summarized in Table 1. Groundwater sampling procedures are included in Appendix A. Laboratory reports are included in Appendix B.

RESULTS

Site Hydrogeology

- Depth to groundwater ranged from 7.92 feet below the top of casing (toc) to 8.48 feet below toc for this bi-annual sampling event. Groundwater elevations ranged from 41.66 feet above mean sea level (msl) to 41.72 feet msl. Groundwater levels are at their highest levels since first monitored in 1998. **The groundwater levels are above the screen intervals in wells MW-1, MW-2 and MW-3.** Depth to groundwater and groundwater elevation data have been summarized in Table 1.
- The direction of groundwater flow during this sampling event was estimated to be generally toward the southeast at an approximate gradient of 0.001 feet/foot. A Site sketch showing groundwater elevations and the estimated direction of groundwater flow appears as Figure 4.

Laboratory Analyses

- TPH was only detected in groundwater samples collected and analyzed from groundwater monitoring well MW-1 at a concentration of 230 micrograms per liter (ug/l) (Table 1).
- Benzene was only detected in groundwater samples collected and analyzed from groundwater monitoring well MW-4 at a concentration of 0.61 ug/l (Table 1).
- Fuel oxygenates were not detected above the laboratory detection limits in groundwater samples collected and analyzed from wells MW-1 through MW-4 (Table 1).

STATUS UPDATE AND ACTIVITIES PLANNED FOR THE THIRD AND FOURTH QUARTER 2005


FREY will submit a report documenting recent soil boring and sampling activities entitled “Additional Subsurface Soil Investigation”. The report will provide conclusions and recommendations for future Site activities.

FREY recommends the purging of the groundwater monitoring wells prior to the next groundwater monitoring and sampling event. In addition, FREY recommends the purging and sampling of the vapor extraction wells during the next groundwater monitoring and sampling event.

If you have any questions regarding this report please contact us at (949) 723-1645.

Sincerely,

FREY ENVIRONMENTAL

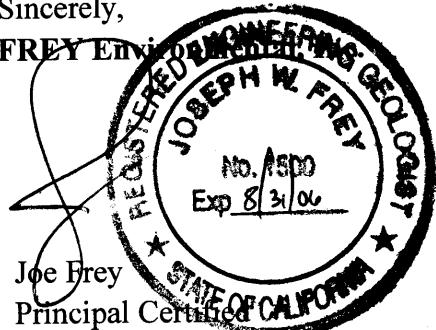

Joe Frey
Principal Certified Engineering Geologist
CEG #1500

Josh Moeller
Staff Geologist

Attachments

- | | |
|------------|---|
| Table 1 | Summary of Groundwater Levels and Chemical Analysis Results |
| Figure 1 | Site Location Map |
| Figure 2 | Site Sketch |
| Figure 3 | Site Sketch Showing Soil Sample, Soil Boring, Groundwater Monitoring, and Vapor Extraction Well Locations |
| Figure 4 | Site Sketch Showing Groundwater Elevations and Estimated Groundwater Flow Direction on June 27, 2005 |
| Appendix A | Groundwater Sampling Procedures and Field Data Sheets |
| Appendix B | Laboratory Reports |

cc: State Water Resources Control Board
UST Cleanup Fund
P.O. Box 944212
Sacramento, CA 94244-2120

Ms. Nicole Mammano
MB Industries
1742 Clear Creek Drive
Fullerton, CA 92833-1442

TABLE

Table 1
Summary of Groundwater Levels and Chemical Analyses Results
16808 South Harbor Boulevard
Santa Ana, California

Well No.	Well Elevation [1] (ft-msl)	Screen Interval (feet)	Date Sampled	Depth to Groundwater (feet-toc)	Groundwater Elevation (ft-msl)	Free Product Thickness (feet)	TPH [2] µg/L	Benzene [3] µg/L	Toluene [3] µg/L	Ethyl-benzene [3] µg/L	Total Xylenes [3] µg/L	MTBE[3] µg/L
MW-1	49.90	10-25	08/12/1998 08/05/1999	8.29 9.02	41.61 40.88	ND ND	596 68.0	6.0 1.9	ND<0.5 ND<1	1.3 1.7	36 0.9	ND<10 ND<0.5
	02/08/2000	9.30	40.60	ND	50	2.7	ND<0.5 ND<1	ND<1 1.3	ND<1 ND<1	ND<1 ND<5	ND<1.0 ND<1	8.5 ND<1
	02/22/2002	9.21	40.69	ND	ND<100	ND<1	ND<1 ND<100	ND<1 1.3	ND<1 ND<1	ND<1 ND<5	ND<1 ND<1	ND<1 ND<1
	05/20/2002	9.34	40.56	ND	ND<100	ND<1	ND<1 ND<100	ND<1 ND<100	ND<1 ND<1	ND<5 ND<5	ND<5 ND<5	ND<1 ND<1
	09/19/2002	9.45	40.45	ND	ND<100	ND<1	ND<1 ND<100	ND<1 ND<100	ND<1 ND<1	ND<5 ND<5	ND<5 ND<5	ND<1 ND<1
	12/13/2002	9.35	40.55	ND	ND<100	ND<1	ND<1 ND<100	ND<1 ND<100	ND<1 ND<1	ND<5 ND<5	ND<5 ND<5	3.2 ND<1
	05/07/2003	9.05	40.85	ND	ND<100	ND<1	ND<1 ND<100	ND<1 ND<100	ND<1 ND<1	ND<5 ND<5	ND<5 ND<5	ND<1 ND<1
	10/21/2003	9.33	40.57	ND	70	ND<1	ND<1 ND<100	ND<1 ND<100	ND<1 ND<1	ND<5 ND<5	ND<5 ND<5	ND<1 ND<1
	04/28/2004	9.05	40.85	ND	ND<100	0.58	ND<1.0 ND<100	ND<1.0 ND<100	ND<1.0 ND<1.0	ND<1.0 ND<1.0	ND<1.0 ND<1.0	1.3 ND<1.0
	12/30/2004	8.90	41.00	ND	ND<100	ND<0.50	ND<1.0 ND<1.0	ND<1.0 ND<1.0	ND<1.0 ND<1.0	ND<1.0 ND<1.0	ND<1.0 ND<1.0	ND<1.0 ND<1.0
	06/27/2005	8.24	41.66	ND	230	ND<0.50	ND<1.0 ND<1.0	ND<1.0 ND<1.0	ND<1.0 ND<1.0	ND<1.0 ND<1.0	ND<1.0 ND<1.0	ND<1.0 ND<1.0
MW-2	49.62	10-25	08/12/1998 08/05/1999	7.88 8.69	41.74 40.93	ND ND	2,640 334	57 16.8	9.2 3.2	2.3 2.0	149 56.8	ND<10 35.9
	02/08/2000	8.89	40.73	ND	58	2.8	ND<0.5 ND<1	ND<1 ND<1	0.6 2.7J	ND<1 ND<1	ND<1 ND<1	9.7 1.8
	02/22/2002	8.91	40.71	ND	ND<100	ND<1	ND<1 ND<100	ND<1 ND<100	ND<1 ND<1	ND<5 ND<5	ND<5 ND<5	2.2 1.7
	05/20/2002	9.06	40.56	ND	ND<100	ND<1	ND<1 ND<100	ND<1 ND<100	ND<1 ND<1	ND<5 ND<5	ND<5 ND<5	3.6 3.6
	09/19/2002	9.16	40.46	ND	ND<100	ND<1	ND<1 ND<100	ND<1 ND<100	ND<1 ND<1	ND<5 ND<5	ND<5 ND<5	ND<1 ND<1
	12/13/2002	9.06	40.56	ND	ND<100	ND<1	ND<1 ND<100	ND<1 ND<100	ND<1 ND<1	ND<5 ND<5	ND<5 ND<5	ND<1 ND<1
	05/07/2003	8.75	40.87	ND	ND<100	ND<1	ND<1 ND<100	ND<1 ND<100	ND<1 ND<1	ND<5 ND<5	ND<5 ND<5	ND<1 ND<1
	10/21/2003	9.01	40.61	ND	63	ND<0.50	ND<1.0 ND<100	ND<1.0 ND<100	ND<1.0 ND<1.0	ND<1.0 ND<1.0	ND<1.0 ND<1.0	1.4 ND<1.0
	04/28/2004	8.75	40.87	ND	ND<100	ND<0.50	ND<1.0 ND<100	ND<1.0 ND<100	ND<1.0 ND<1.0	ND<1.0 ND<1.0	ND<1.0 ND<1.0	ND<1.0 ND<1.0
	12/30/2004	8.59	41.03	ND	41.70	ND	ND<100 ND<1.0	ND<1.0 ND<1.0	ND<1.0 ND<1.0	ND<1.0 ND<1.0	ND<1.0 ND<1.0	ND<1.0 ND<1.0
	06/27/2005	7.92										

Table 1
Summary of Groundwater Levels and Chemical Analyses Results
16808 South Harbor Boulevard
Santa Ana, California

Well No.	Well Elevation [1] (ft-msl)	Screen Interval (feet)	Date Sampled	Depth to Groundwater (feet-toc)	Groundwater Elevation (ft-msl)	Free Product Thickness (feet)	TPH [2] µg/L	Benzene [3] µg/L	Toluene [3] µg/L	Ethyl-benzene [3] µg/L	Total Xylenes [3] µg/L	MTBE [3] µg/L
MW-3	49.72	10-25	08/12/1998	8.04	41.68	ND	ND<10	ND<0.5	ND<0.5	ND<0.5	ND<1.0	ND<10
			08/05/1999	8.78	40.94	ND	ND<10	ND<0.5	ND<0.5	ND<0.5	ND<1.0	2.9
			02/08/2000	9.00	40.72	ND	24.2	ND<0.5	ND<0.5	ND<0.5	ND<1.0	2.4
			02/22/2002	8.98	40.74	ND	ND<100	ND<1	ND<1	ND<5	ND<1	ND<1
			05/20/2002	9.12	40.60	ND	ND<100	ND<1	ND<1	ND<5	ND<1	ND<1
			09/19/2002	9.23	40.49	ND	ND<100	ND<1	ND<5	ND<5	ND<5	ND<1
			12/13/2002	9.13	40.59	ND	ND<100	ND<1	ND<5	ND<5	ND<5	2.9
			05/07/2003	8.80	40.92	ND	ND<100	ND<1	ND<5	ND<5	ND<5	ND<1
			10/21/2003	9.10	40.62	ND	ND>50	ND<1	ND<5	ND<5	ND<5	ND<1
			04/28/2004	8.81	40.91	ND	ND<100	ND<0.50	ND<1.0	ND<1.0	ND<1.0	ND<1.0
			12/30/2004	8.15	41.57	ND	ND<100	ND<0.50	ND<1.0	ND<1.0	ND<1.0	ND<1.0
			06/27/2005	8.00	41.72	ND	ND<100	ND<0.50	ND<1.0	ND<1.0	ND<1.0	ND<1.0
MW-4	50.20	5-20	02/08/2000	9.55	40.65	ND	2,320	28.9	87.5	70.0	488	3.0
			02/22/2002	9.46	40.74	ND	ND<100	ND<1	ND<1	ND<5	ND<1	ND<1
			05/20/2002	9.61	40.59	ND	ND<100	ND<1	ND<1	ND<5	ND<1	ND<1
			09/19/2002	9.71	40.49	ND	ND<100	ND<1	ND<5	ND<5	ND<5	ND<1
			12/13/2002	9.61	40.59	ND	ND<100	ND<1	ND<5	ND<5	ND<5	2.4
			05/07/2003	9.29	40.91	ND	ND<100	ND<1	ND<5	ND<5	ND<5	ND<1
			10/21/2003	9.58	40.62	ND	54	ND<1	ND<5	ND<5	ND<5	ND<1
			04/28/2004	9.31	40.89	ND	ND<100	ND<0.50	ND<1.0	ND<1.0	ND<1.0	ND<1.0
			12/30/2004	8.65	41.55	ND	ND<100	ND<0.50	ND<1.0	ND<1.0	ND<1.0	ND<1.0
			06/27/2005	8.48	41.72	ND	ND<100	0.61	ND<1.0	ND<1.0	ND<1.0	ND<1.0

Notes:

[1] Wells MW-1 through MW-3 were surveyed for elevation and location by a California Registered Land Surveyor on July 6, 1998. Well MW-4 was surveyed in February, 2000.

[2] Analyzed for total petroleum hydrocarbons as gasoline by modified EPA Method No 8015M or DHS LUFT Method.

[3] Analyzed in general accordance with EPA method 8020 prior to 2/22/02 and analyzed by EPA method 8260B thereafter.


ft-bgs feet below the ground surface

ft-msl feet above mean sea level

ft-toc feet below top of casing
not detected below indicated detection limit


Values denoted by 'J' are reported below the laboratory detection limit

FIGURES

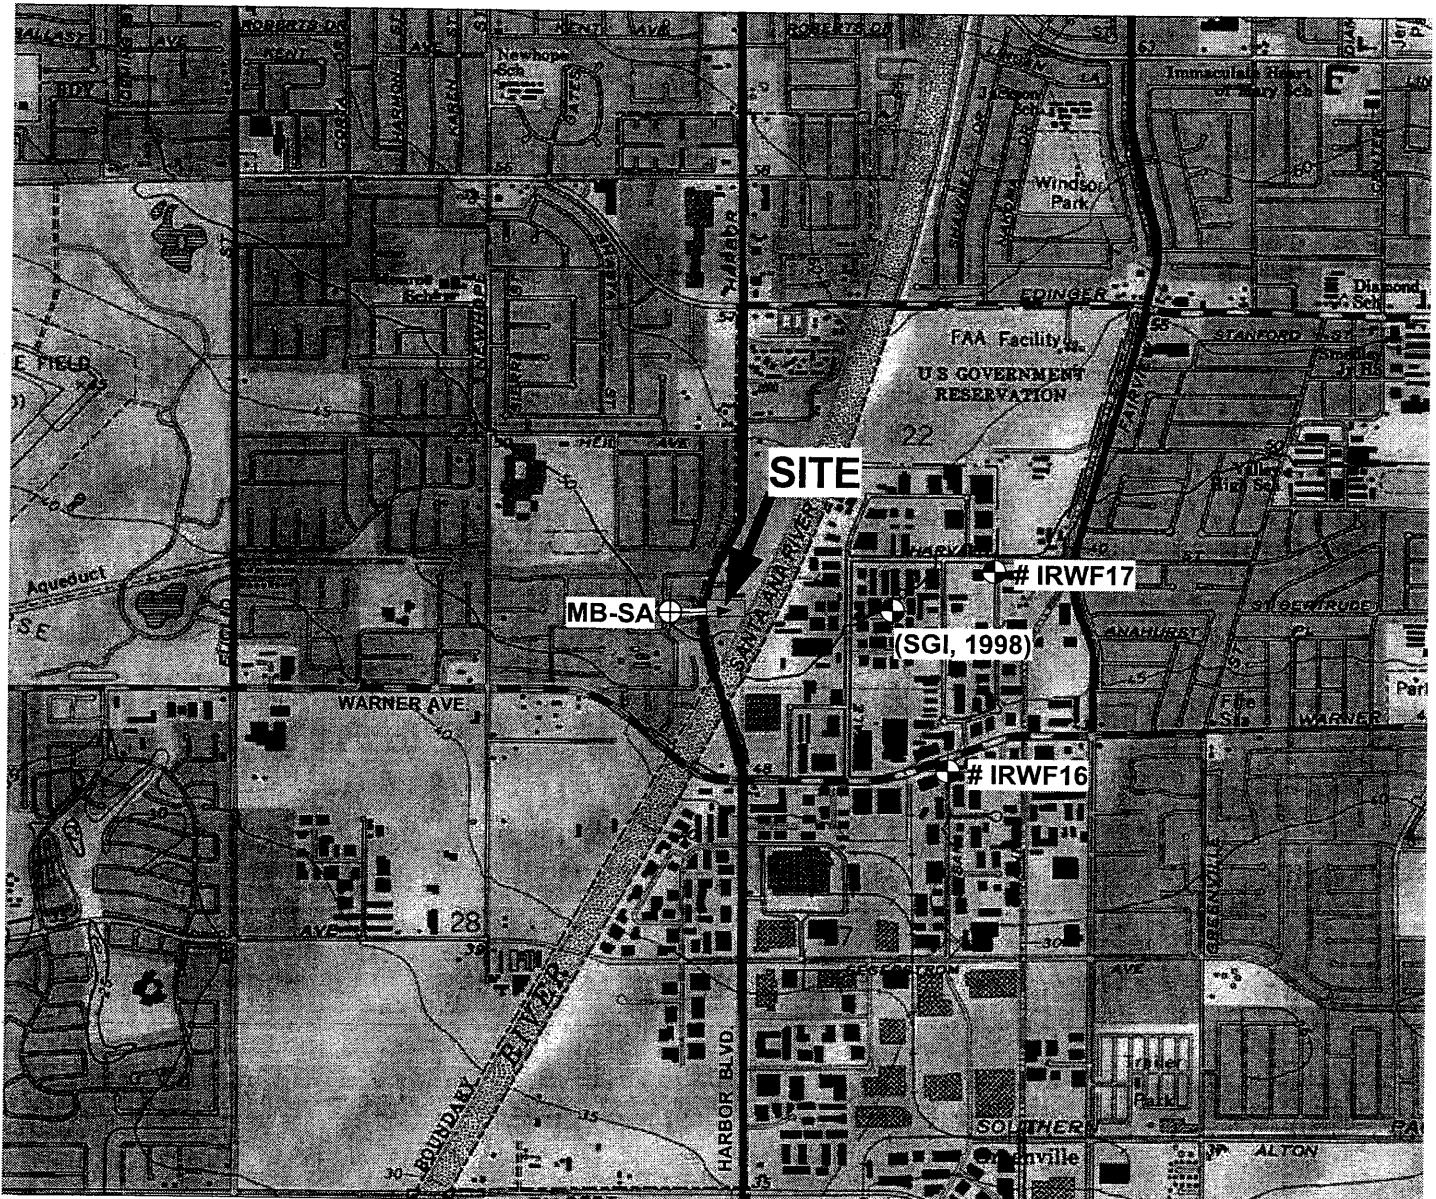

EXPLANATION

- # IRWF16 Well number (owned by IRWD, 2001)
- MB-SA Industrial Groundwater Supply Well

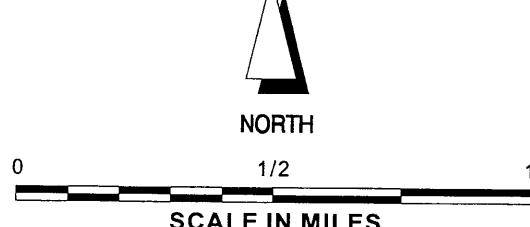

MB INDUSTRIES
16808 SOUTH HARBOR BOULEVARD
SANTA ANA, CALIFORNIA

Client: **MB INDUSTRIES**

Project No.: **383-01**

FREY ENVIRONMENTAL, INC.

NOTE:


- 1) All locations and dimensions are approximate.
- 2) Base map from USGS 7.5 minute Santa Ana (1966, photorevised 1988), California topographic quadrangle.

SITE LOCATION MAP

Date: **SEPTEMBER 2003**

Figure: **1**

EXPLANATION

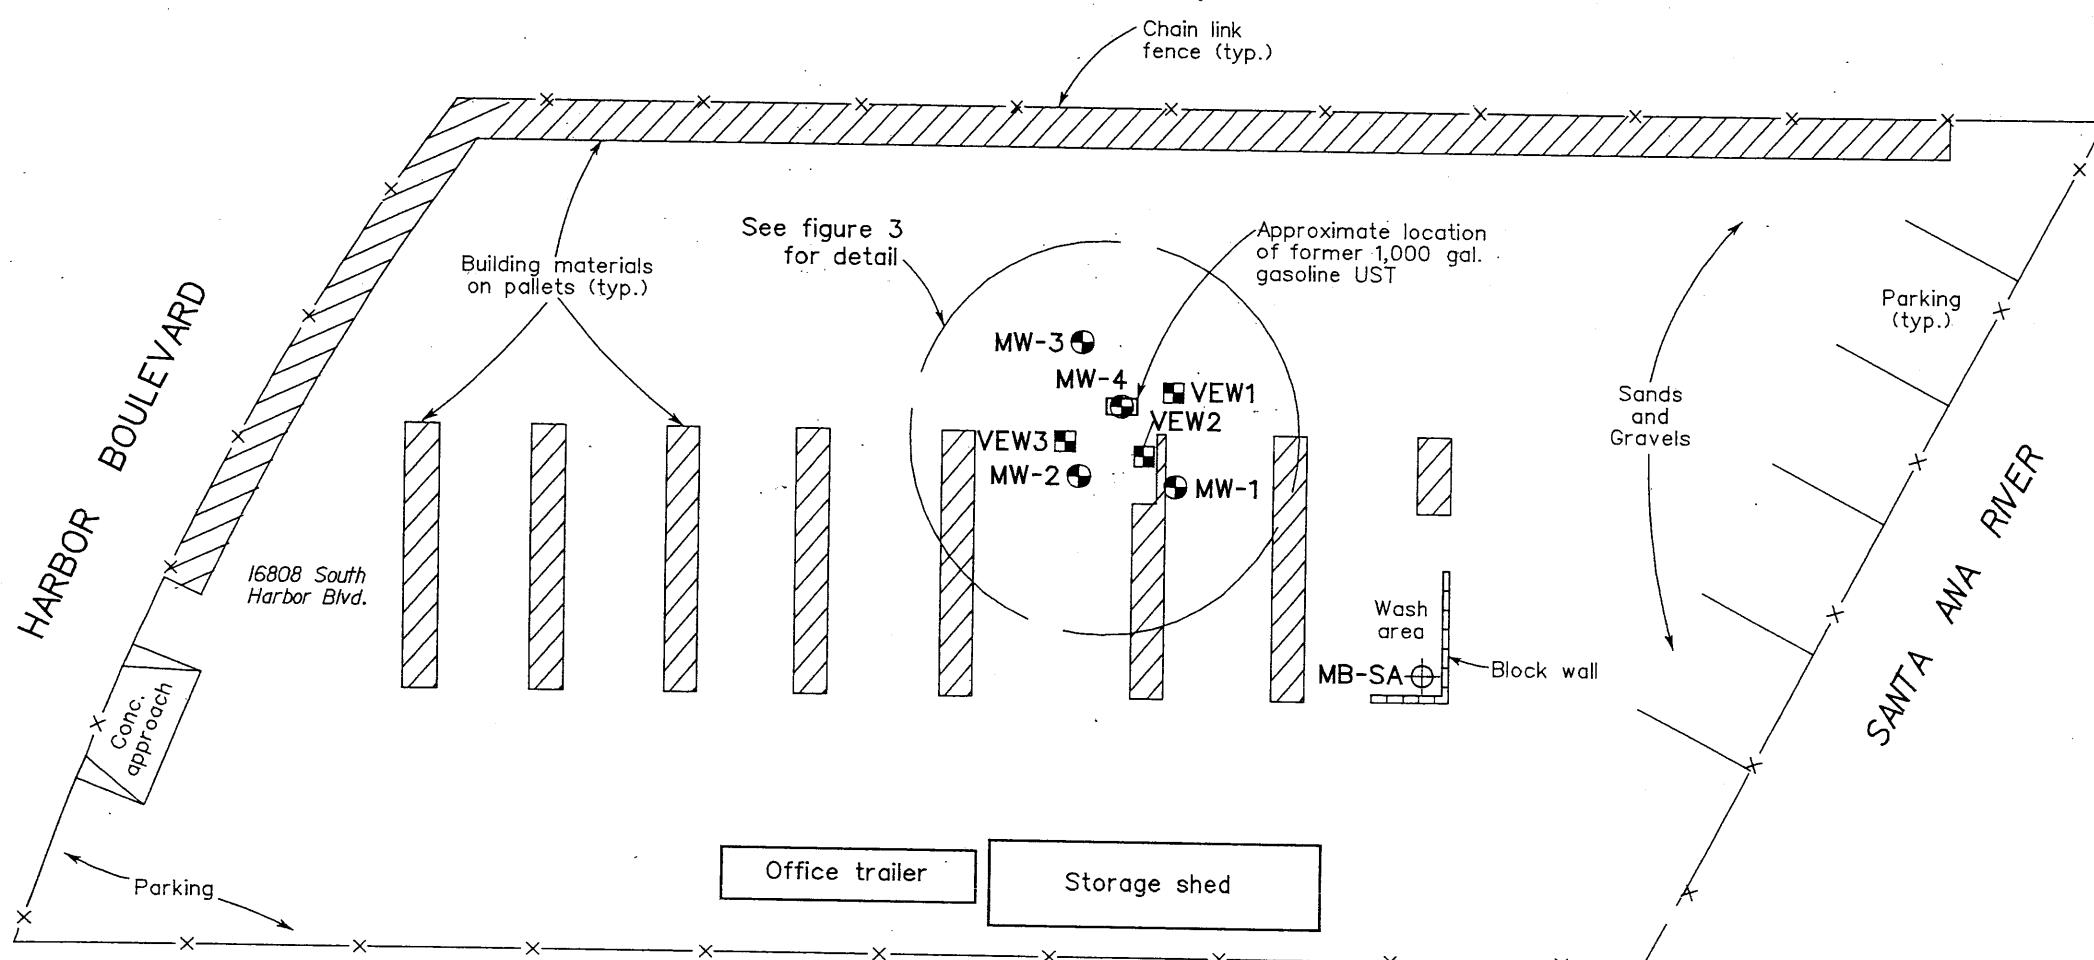

- ⊕ MB-SA INDUSTRIAL GROUNDWATER SUPPLY WELL
- VEW1 VAPOR EXTRACTION WELL LOCATION
- MW-1 GROUNDWATER MONITORING WELL LOCATION

NOTES:

- 1) All locations and dimensions are approximate.
- 2) Base map from drawing by American Environmental Management, site map dated August 1996, and field observations by FREY Environmental, Inc. personnel on 2/22/02 and 5/20/02.



0 40 80

APPROXIMATE SCALE IN FEET

MB INDUSTRIES
16808 SOUTH HARBOR BOULEVARD
SANTA ANA, CALIFORNIA


Client: MB INDUSTRIES

Project No.: 383-01

FREY ENVIRONMENTAL, INC.

SITE SKETCH

EXPLANATION

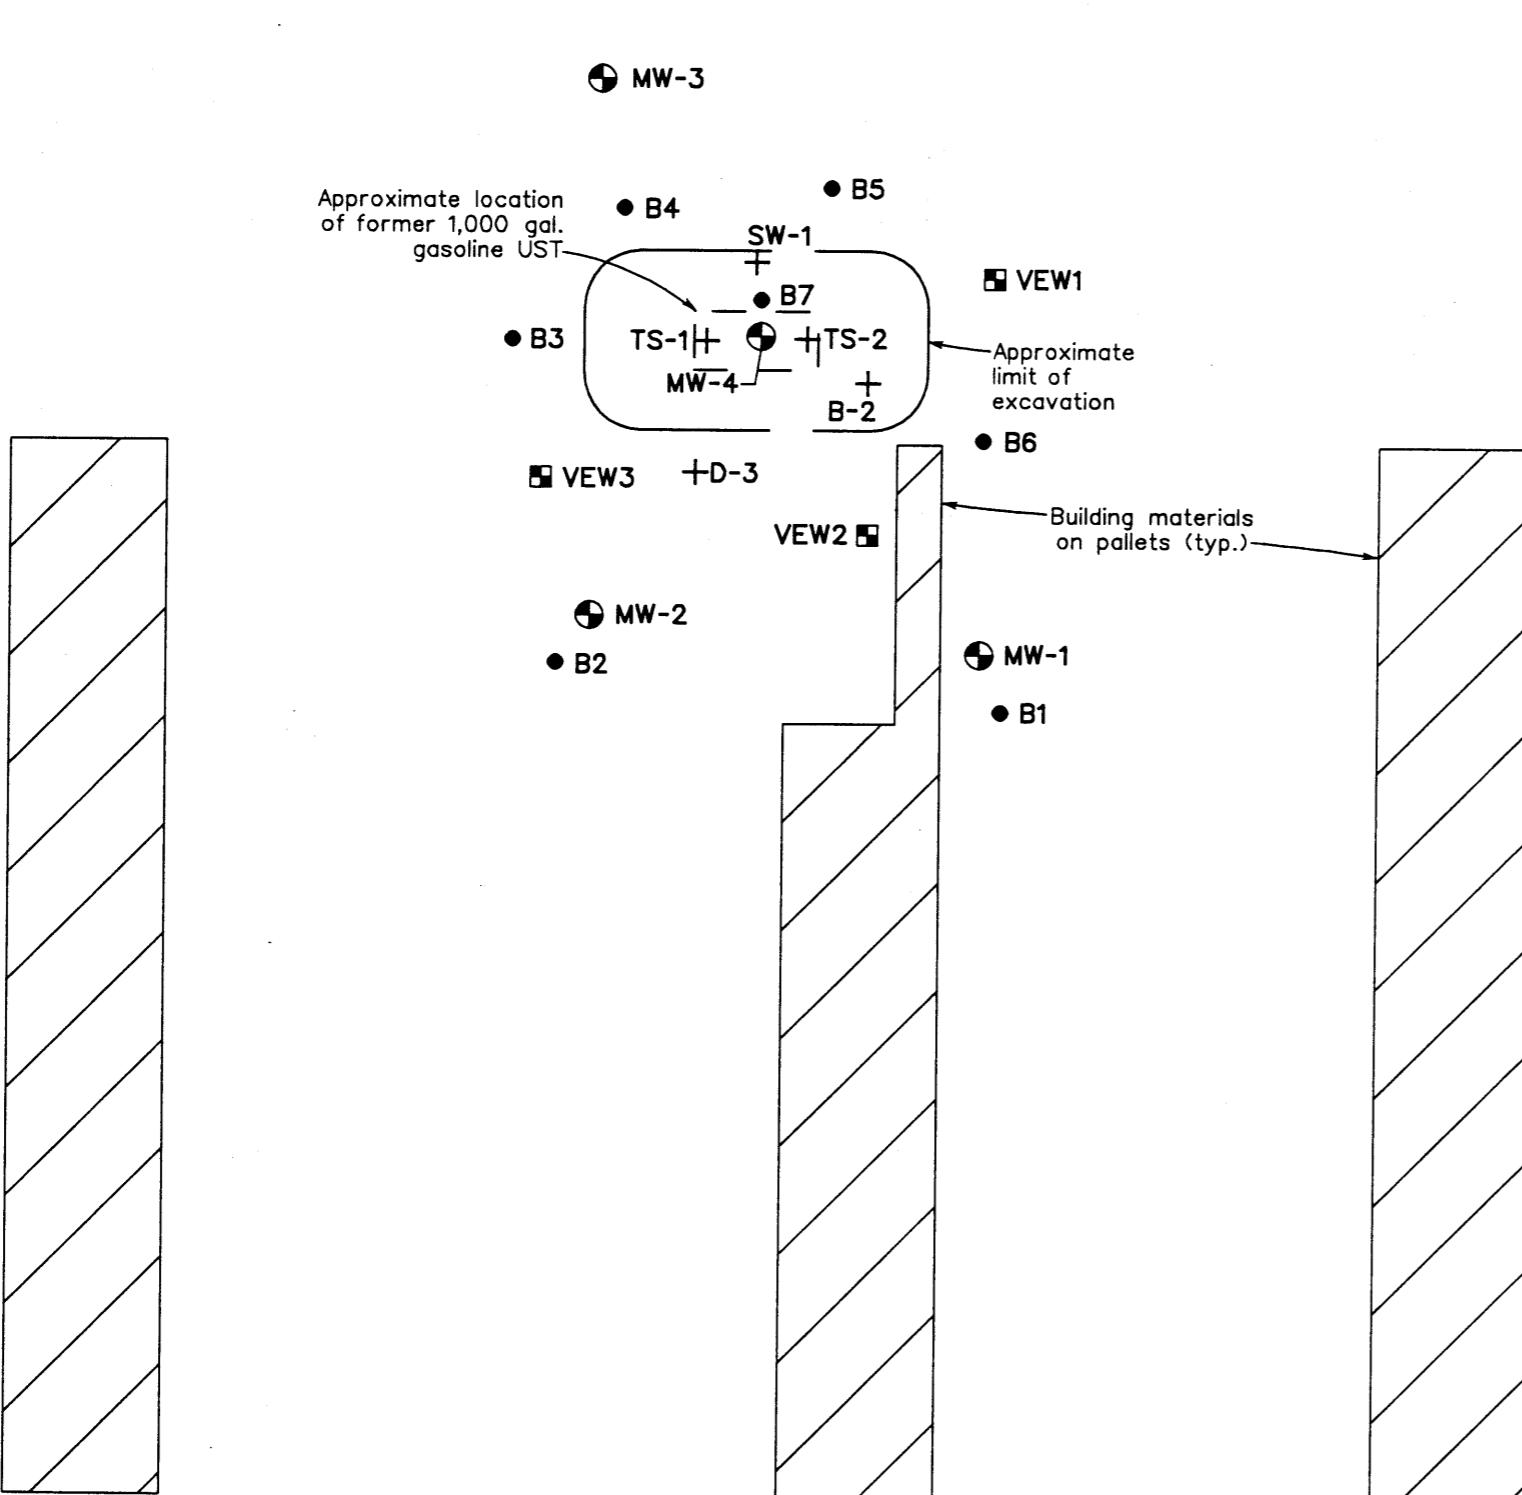

- + TS-1 SOIL SAMPLE LOCATION
- B1 GEOPROBE BORING LOCATION
- VEW1 VAPOR EXTRACTION WELL LOCATION
- MW-1 GROUNDWATER MONITORING WELL LOCATION

NOTES:

- 1) All locations and dimensions are approximate.
- 2) Base map from drawing by Sierra Geoscience, Inc. titled Groundwater Contour Map, figure 2, dated 9/10/99, FREY Environmental, Inc. personnel field notes, and field notes by OCHCA.



0 10 20
APPROXIMATE SCALE IN FEET

MB INDUSTRIES
16808 SOUTH HARBOR BOULEVARD
SANTA ANA, CALIFORNIA


Client: MB INDUSTRIES Project No.: 383-01

FREY ENVIRONMENTAL, INC.

SITE SKETCH SHOWING SOIL SAMPLE,
SOIL BORING, GROUNDWATER MONITORING,
AND VAPOR EXTRACTION WELL LOCATIONS

Date: JULY 2005

EXPLANATION

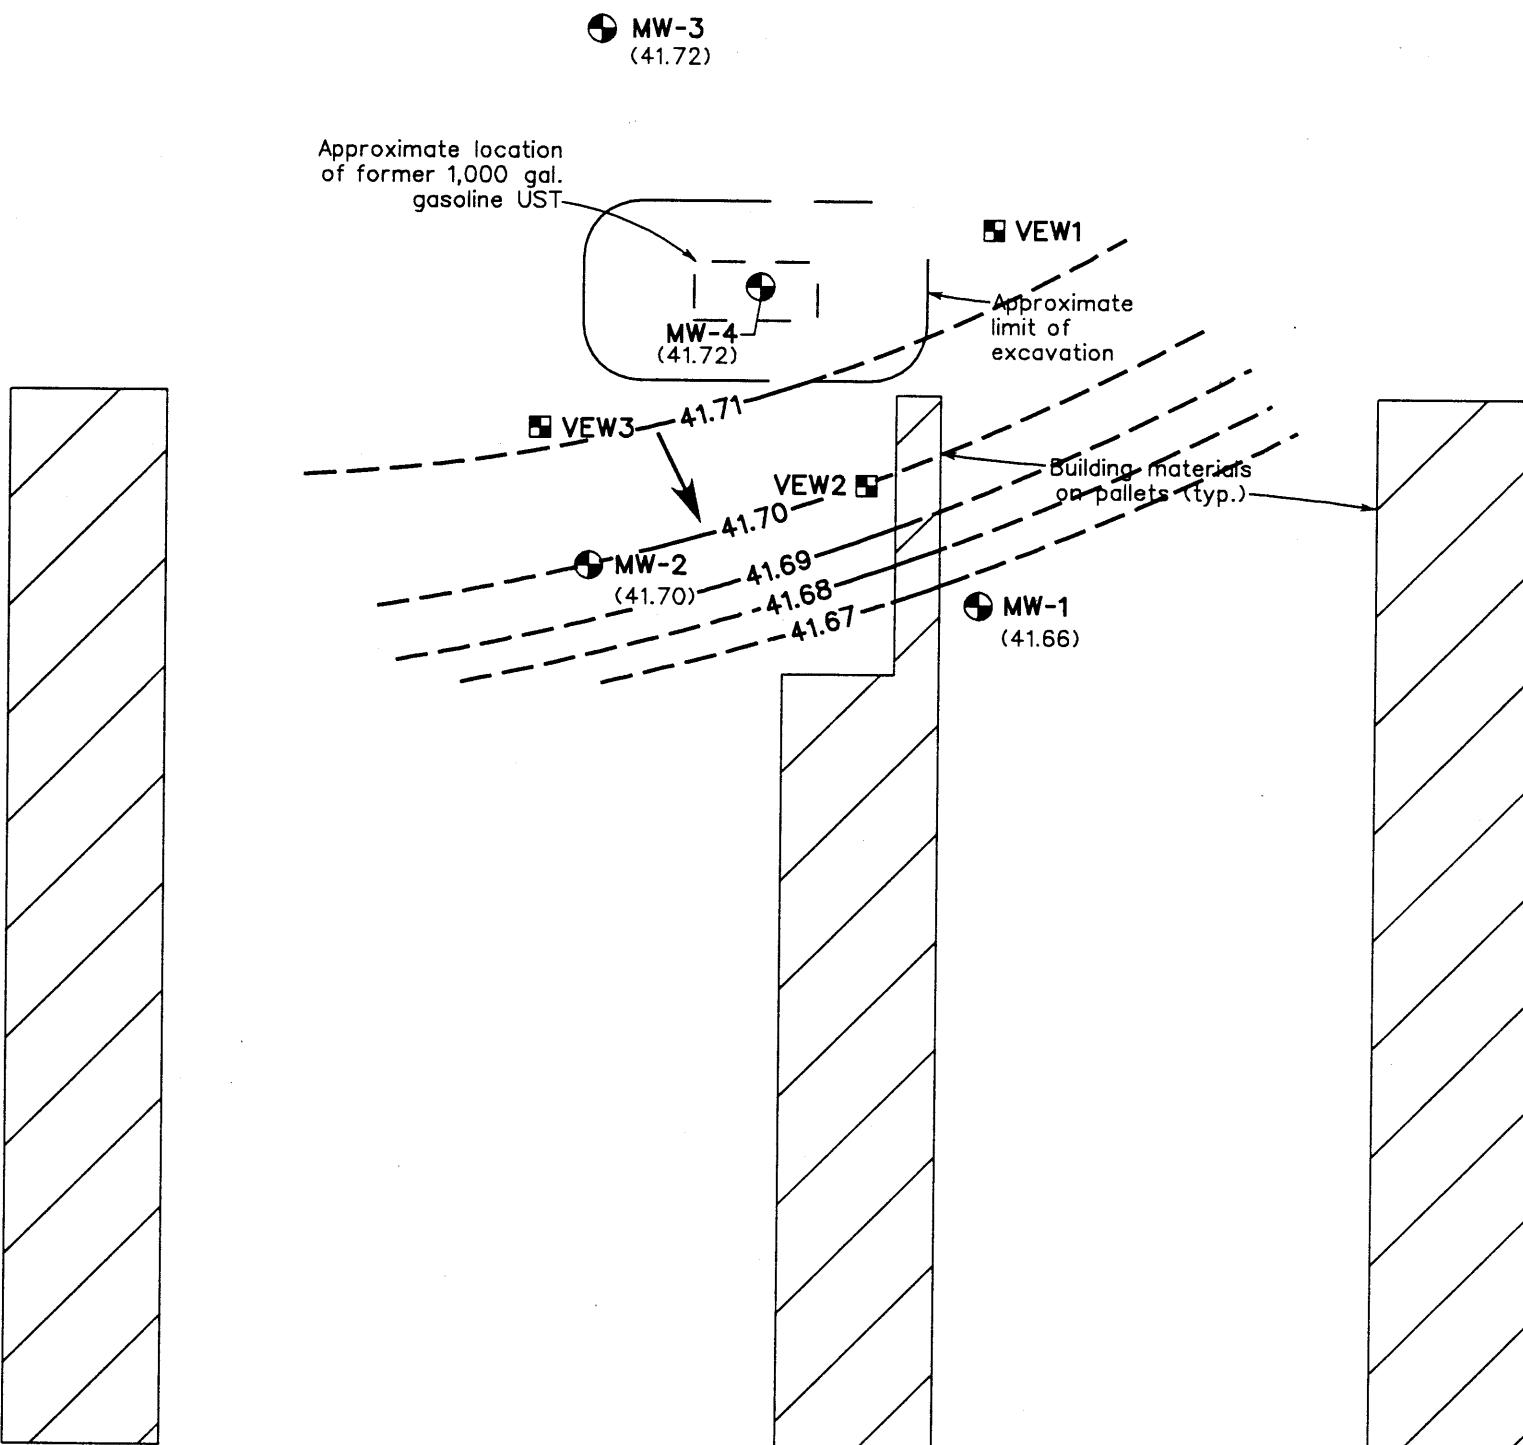

- **VEW1** VAPOR EXTRACTION WELL LOCATION
- **MW-1** GROUNDWATER MONITORING WELL LOCATION
(41.66)
With groundwater elevation in feet MSL,
on June 27, 2005
- **41.67 —** CONTOUR OF EQUAL GROUNDWATER ELEVATION
(in feet MSL, on June 27, 2005)
- ESTIMATED GROUNDWATER FLOW DIRECTION

NOTES:

- 1) All locations and dimensions are approximate.
- 2) Base map from drawing by Sierra Geoscience, Inc. titled Groundwater Contour Map, figure 2, dated 9/10/99, FREY Environmental, Inc. personnel field notes, and field notes by OCHCA.



0 10 20
APPROXIMATE SCALE IN FEET

MB INDUSTRIES
16808 SOUTH HARBOR BOULEVARD
SANTA ANA, CALIFORNIA

Client: MB INDUSTRIES Project No.: 383-01

FREY ENVIRONMENTAL, INC.

SITE SKETCH
SHOWING GROUNDWATER ELEVATIONS AND
ESTIMATED GROUNDWATER FLOW DIRECTION
ON JUNE 27, 2005

Date: JULY 2005

APPENDIX A

GROUNDWATER SAMPLING PROCEDURES AND FIELD DATA SHEETS

WELL MONITORING AND GROUND WATER SAMPLING

1. Prior to monitoring ground water monitoring wells, the well head condition is inspected for evidence of tampering or damage.
2. Prior to sampling the wells, the water level in the well is recorded using a conductance probe. In addition, a clear bailer sample is taken and visually inspected for turbidity and the presence of free product.
3. The ground water samples are collected using a stainless steel bailer or disposable plastic bailer held by dedicated nylon line.
4. The water level is measured using a conductance probe and a fiber measuring tape.
5. All items entering the well; tapes, conductance probe, bailers are cleaned prior to use and between sampling periods.
6. Samples are collected from each monitoring well and placed into laboratory provided containers.
7. Each sample is labeled.
8. The samples are placed in a bag, and into an ice chest, and cooled following collection.
9. The samples are delivered to the laboratory following collection. Sample handling, transport, and delivery to the laboratory are documented using chain of custody procedures and appropriate Chain-of-Custody forms.
10. Any additional samples may be used for field analysis; pH, temperature, conductivity, and total dissolved solids.

GROUNDWATER SAMPLING DATA

Page 1 of 4

SITE NAME MB Industries

TASK NUMBER 16

DATE 6/27/05

JOB NO. 383-01

QUARTER 2

SAMPLING PERSONNEL

WELL NUMBER MW-1	Well Diameter (ID) 4"	Reference Point TOC
WATER DEPTH (ft) 8.24	WELL DEPTH 24.32	Feet of H2O in Well 16.08

SAMPLE DEPTH (FT)	PURGE METHOD	PURGE PUMPING RATE (GPM)
8.24	NA	NA

FIELD EQUIPMENT	MODEL NAME/ DESCRIPTION
pH Meter/EC Meter	HANNA #3
Turbidity Meter	-
Pump (Dia./Type)	-
Water Level Meter	SOLINET
Bailer (Dia.x length)	plastic Disposable

SAMPLE NUMBER	# BOTTLES
MW-1	3

WELL VOLUME CALCULATIONS:

(Water Column Thickness) (Multiplier) = One Well Volume in Gallons

3 Well Volumes = _____ Gallons

2-INCH WELL: (Ft) x (0.16) = Gallons

3 Well Volumes = Gallons

GROUNDWATER SAMPLING DATA

Page 2 of 4

SITE NAME MB Industries

TASK NUMBER 16

DATE 5/27/95

JOB NO. 383-01

QUARTER 3

SAMPLING PERSONNEL

WELL NUMBER MW-2	Well Diameter (ID) 4"	Reference Point TOC
WATER DEPTH (ft) 7.92	WELL DEPTH 23.94	Feet of H2O in Well 16.02

SAMPLE DEPTH (FT)	PURGE METHOD	PURGE PUMPING RATE (GPM)
7.92	NA	NA

FIELD EQUIPMENT	MODEL NAME/ DESCRIPTION
pH Meter/EC Meter	HANNA #3
Turbidity Meter	-
Pump (Dia./Type)	-
Water Level Meter	SOLINST
Bailer (Dia.x length)	Disposable Plastic

SAMPLE NUMBER	# BOTTLES
MW-2	3

WELL VOLUME CALCULATIONS:

(Water Column Thickness) (Multiplier) = One Well Volume in Gallons

4-INCH WELL: (Ft) x (0.65) = Gallons

3 Well Volumes = _____ Gallons

3 Well Volumes = Gallons

GROUNDWATER SAMPLING DATA

Page 3 of 4

SITE NAME MB Industries

TASK NUMBER (6)

DATE 6/27/05

JOB NO. 383-01

QUARTER 2

SAMPLING PERSONNEL *Josh M*

WELL NUMBER <i>MW-3</i>	Well Diameter (ID) 4"	Reference Point <i>TDC</i>
WATER DEPTH (ft) <i>8.00</i>	WELL DEPTH <i>23.71</i>	Feet of H2O in Well <i>15.71</i>

SAMPLE DEPTH (FT)	PURGE METHOD	PURGE PUMPING RATE (GPM)
8.00	NA	NA

FIELD EQUIPMENT	MODEL NAME/ DESCRIPTION
pH Meter/EC Meter	HANNA #3
Turbidity Meter	-
Pump (Dia./Type)	-
Water Level Meter	SOLINST
Bailer (Dia.x length)	Disposable Plastic

SAMPLE NUMBER	# BOTTLES
MW-3	3

WELL VOLUME CALCULATIONS:

(Water Column Thickness) (Multiplier) = One Well Volume in Gallons

4-INCH WELL: (Ft) x (0.65) = Gallons

3 Well Volumes = _____ Gallons

2-INCH WELL: (_____ Ft) x (0.16) = Gallons

3 Well Volumes = Gallons

GROUNDWATER SAMPLING DATA

Page 4 of 4

SITE NAME MB Industries

TASK NUMBER 16

DATE 6/27/05

JOB NO. 383-01

QUARTER 2

SAMPLING PERSONNEL

Tosh M

WELL NUMBER	Well Diameter (ID)	Reference Point
MW-4	4"	TOC
WATER DEPTH (ft)	WELL DEPTH	Feet of H2O in Well
8.48	19.10	10.62

SAMPLE DEPTH (FT)	PURGE METHOD	PURGE PUMPING RATE (GPM)
8.48	N/A	N/A

FIELD EQUIPMENT	MODEL NAME/ DESCRIPTION
pH Meter/EC Meter	HANNA #3
Turbidity Meter	-
Pump (Dia./Type)	-
Water Level Meter	SOLINIST
Bailer (Dia.x length)	Disposable Plastic

SAMPLE NUMBER	# BOTTLES
MW-4	3

WELL VOLUME CALCULATIONS:

(Water Column Thickness) (Multiplier) = One Well Volume in Gallons

4-INCH WELL: (_____ Ft) x (0.65) = _____ Gallons

3 Well Volumes = _____ Gallons

2-INCH WELL: (Ft) x (0.16) = Gallons

APPENDIX B

LABORATORY REPORTS



July 06, 2005

Josh Moeller
Frey Environmental, Inc.
2817-A Lafayette Avenue
Newport Beach, CA 92663-3715

Subject: **Calscience Work Order No.: 05-06-1772**
Client Reference: **MB Industries**

Dear Client:

Enclosed is an analytical report for the above-referenced project. The samples included in this report were received 6/28/2005 and analyzed in accordance with the attached chain-of-custody.

Unless otherwise noted, all analytical testing was accomplished in accordance with the guidelines established in our Quality Assurance Program Manual, applicable standard operating procedures, and other related documentation. The original report of any subcontracted analysis is provided herein, and follows the standard Calscience data package. The results in this analytical report are limited to the samples tested and any reproduction thereof must be made in its entirety.

If you have any questions regarding this report, please do not hesitate to contact the undersigned.

Sincerely,

A handwritten signature in black ink, appearing to read "Stephen Nowak".

Calscience Environmental
Laboratories, Inc.
Stephen Nowak
Project Manager



Analytical Report

Frey Environmental, Inc.
2817-A Lafayette Avenue
Newport Beach, CA 92663-3715

Date Received: 06/28/05
Work Order No: 05-06-1772
Preparation: EPA 5030B
Method: DHS LUFT

Project: MB Industries

Page 1 of 2

Client Sample Number	Lab Sample Number	Date Collected	Matrix	Date Prepared	Date Analyzed	QC Batch ID
MW-1	05-06-1772-1	06/27/05	Aqueous	06/28/05	06/29/05	050628B01

Parameter	Result	RL	DF	Qual	Units
TPH as Gasoline	230	100	1		ug/L
<u>Surrogates:</u>	<u>REC (%)</u>	<u>Control Limits</u>		<u>Qual</u>	
1,4-Bromofluorobenzene	71	49-133			

MW-2	05-06-1772-2	06/27/05	Aqueous	06/28/05	06/29/05	050628B01
------	--------------	----------	---------	----------	----------	-----------

Parameter	Result	RL	DF	Qual	Units
TPH as Gasoline	ND	100	1		ug/L
<u>Surrogates:</u>	<u>REC (%)</u>	<u>Control Limits</u>		<u>Qual</u>	
1,4-Bromofluorobenzene	68	49-133			


MW-3	05-06-1772-3	06/27/05	Aqueous	06/28/05	06/29/05	050628B01
------	--------------	----------	---------	----------	----------	-----------

Parameter	Result	RL	DF	Qual	Units
TPH as Gasoline	ND	100	1		ug/L
<u>Surrogates:</u>	<u>REC (%)</u>	<u>Control Limits</u>		<u>Qual</u>	
1,4-Bromofluorobenzene	69	49-133			

MW-4	05-06-1772-4	06/27/05	Aqueous	06/28/05	06/29/05	050628B01
------	--------------	----------	---------	----------	----------	-----------

Parameter	Result	RL	DF	Qual	Units
TPH as Gasoline	ND	100	1		ug/L
<u>Surrogates:</u>	<u>REC (%)</u>	<u>Control Limits</u>		<u>Qual</u>	
1,4-Bromofluorobenzene	69	49-133			

RL - Reporting Limit , DF - Dilution Factor , Qual - Qualifiers

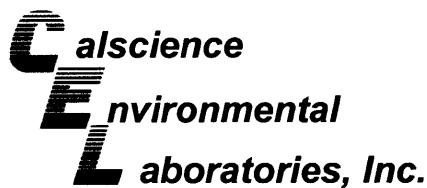

Analytical Report

Frey Environmental, Inc.
2817-A Lafayette Avenue
Newport Beach, CA 92663-3715

Date Received: 06/28/05
Work Order No: 05-06-1772
Preparation: EPA 5030B
Method: DHS LUFT

Project: MB Industries

Page 2 of 2

Client Sample Number	Lab Sample Number	Date Collected	Matrix	Date Prepared	Date Analyzed	QC Batch ID
Method Blank	098-03-006-7,152	N/A	Aqueous	06/28/05	06/28/05	050628B01

<u>Parameter</u>	<u>Result</u>	<u>RL</u>	<u>DF</u>	<u>Qual</u>	<u>Units</u>
TPH as Gasoline	ND	100	1		ug/L
<u>Surrogates:</u>	<u>REC (%)</u>	<u>Control Limits</u>		<u>Qual</u>	
1,4-Bromofluorobenzene	67	49-133			

RL - Reporting Limit , DF - Dilution Factor , Qual - Qualifiers



Analytical Report

Frey Environmental, Inc.
2817-A Lafayette Avenue
Newport Beach, CA 92663-3715

Date Received: 06/28/05
Work Order No: 05-06-1772
Preparation: EPA 5030B
Method: EPA 8260B
Units: ug/L

Project: MB Industries

Page 1 of 2

Client Sample Number	Lab Sample Number			Date Collected	Matrix	Date Prepared	Date Analyzed	QC Batch ID	
MW-1	05-06-1772-1				Aqueous	06/29/05	06/29/05	050629L01	
<u>Parameter</u>	<u>Result</u>	<u>RL</u>	<u>DF</u>	<u>Qual</u>	<u>Parameter</u>	<u>Result</u>	<u>RL</u>	<u>DF</u>	<u>Qual</u>
Benzene	ND	0.50	1		Tert-Butyl Alcohol (TBA)	ND	10	1	
Ethylbenzene	ND	1.0	1		Diisopropyl Ether (DIPE)	ND	2.0	1	
Toluene	ND	1.0	1		Ethyl-t-Butyl Ether (ETBE)	ND	2.0	1	
p/m-Xylene	ND	1.0	1		Tert-Amyl-Methyl Ether (TAME)	ND	2.0	1	
o-Xylene	ND	1.0	1		Ethanol	ND	100	1	
Methyl-t-Butyl Ether (MTBE)	ND	1.0	1						
<u>Surrogates:</u>	<u>REC (%)</u>	<u>Control Limits</u>		<u>Qual</u>	<u>Surrogates:</u>	<u>REC (%)</u>	<u>Control Limits</u>		<u>Qual</u>
Dibromofluoromethane	95	74-140			1,2-Dichloroethane-d4	101	74-146		
Toluene-d8	102	88-112			1,4-Bromofluorobenzene	105	74-110		
MW-2	05-06-1772-2				Aqueous	06/28/05	06/29/05	050628L02	
<u>Parameter</u>	<u>Result</u>	<u>RL</u>	<u>DF</u>	<u>Qual</u>	<u>Parameter</u>	<u>Result</u>	<u>RL</u>	<u>DF</u>	<u>Qual</u>
Benzene	ND	0.50	1		Tert-Butyl Alcohol (TBA)	ND	10	1	
Ethylbenzene	ND	1.0	1		Diisopropyl Ether (DIPE)	ND	2.0	1	
Toluene	ND	1.0	1		Ethyl-t-Butyl Ether (ETBE)	ND	2.0	1	
p/m-Xylene	ND	1.0	1		Tert-Amyl-Methyl Ether (TAME)	ND	2.0	1	
o-Xylene	ND	1.0	1		Ethanol	ND	100	1	
Methyl-t-Butyl Ether (MTBE)	ND	1.0	1						
<u>Surrogates:</u>	<u>REC (%)</u>	<u>Control Limits</u>		<u>Qual</u>	<u>Surrogates:</u>	<u>REC (%)</u>	<u>Control Limits</u>		<u>Qual</u>
Dibromofluoromethane	91	74-140			1,2-Dichloroethane-d4	95	74-146		
Toluene-d8	105	88-112			1,4-Bromofluorobenzene	106	74-110		
MW-3	05-06-1772-3				Aqueous	06/28/05	06/29/05	050628L02	
<u>Parameter</u>	<u>Result</u>	<u>RL</u>	<u>DF</u>	<u>Qual</u>	<u>Parameter</u>	<u>Result</u>	<u>RL</u>	<u>DF</u>	<u>Qual</u>
Benzene	ND	0.50	1		Tert-Butyl Alcohol (TBA)	ND	10	1	
Ethylbenzene	ND	1.0	1		Diisopropyl Ether (DIPE)	ND	2.0	1	
Toluene	ND	1.0	1		Ethyl-t-Butyl Ether (ETBE)	ND	2.0	1	
p/m-Xylene	ND	1.0	1		Tert-Amyl-Methyl Ether (TAME)	ND	2.0	1	
o-Xylene	ND	1.0	1		Ethanol	ND	100	1	
Methyl-t-Butyl Ether (MTBE)	ND	1.0	1						
<u>Surrogates:</u>	<u>REC (%)</u>	<u>Control Limits</u>		<u>Qual</u>	<u>Surrogates:</u>	<u>REC (%)</u>	<u>Control Limits</u>		<u>Qual</u>
Dibromofluoromethane	89	74-140			1,2-Dichloroethane-d4	98	74-146		
Toluene-d8	106	88-112			1,4-Bromofluorobenzene	107	74-110		

RL - Reporting Limit , DF - Dilution Factor , Qual - Qualifiers



Analytical Report

Frey Environmental, Inc.
2817-A Lafayette Avenue
Newport Beach, CA 92663-3715

Date Received: 06/28/05
Work Order No: 05-06-1772
Preparation: EPA 5030B
Method: EPA 8260B
Units: ug/L

Project: MB Industries

Page 2 of 2

Client Sample Number	Lab Sample Number			Date Collected	Matrix	Date Prepared	Date Analyzed	QC Batch ID	
MW-4	05-06-1772-4			06/27/05	Aqueous	06/28/05	06/29/05	050628L02	
<u>Parameter</u>	<u>Result</u>	<u>RL</u>	<u>DF</u>	<u>Qual</u>	<u>Parameter</u>	<u>Result</u>	<u>RL</u>	<u>DF</u>	<u>Qual</u>
Benzene	0.61	0.50	1		Tert-Butyl Alcohol (TBA)	ND	10	1	
Ethylbenzene	ND	1.0	1		Diisopropyl Ether (DIPE)	ND	2.0	1	
Toluene	ND	1.0	1		Ethyl-t-Butyl Ether (ETBE)	ND	2.0	1	
p/m-Xylene	ND	1.0	1		Tert-Amyl-Methyl Ether (TAME)	ND	2.0	1	
o-Xylene	ND	1.0	1		Ethanol	ND	100	1	
Methyl-t-Butyl Ether (MTBE)	ND	1.0	1						
<u>Surrogates:</u>	<u>REC (%)</u>	<u>Control Limits</u>		<u>Qual</u>	<u>Surrogates:</u>	<u>REC (%)</u>	<u>Control Limits</u>		<u>Qual</u>
Dibromofluoromethane	91	74-140			1,2-Dichloroethane-d4	99	74-146		
Toluene-d8	105	88-112			1,4-Bromofluorobenzene	104	74-110		

Method Blank	099-10-006-14,835			N/A	Aqueous	06/28/05	06/29/05	050628L02	
<u>Parameter</u>	<u>Result</u>	<u>RL</u>	<u>DF</u>	<u>Qual</u>	<u>Parameter</u>	<u>Result</u>	<u>RL</u>	<u>DF</u>	<u>Qual</u>
Benzene	ND	0.50	1		Tert-Butyl Alcohol (TBA)	ND	10	1	
Ethylbenzene	ND	1.0	1		Diisopropyl Ether (DIPE)	ND	2.0	1	
Toluene	ND	1.0	1		Ethyl-t-Butyl Ether (ETBE)	ND	2.0	1	
p/m-Xylene	ND	1.0	1		Tert-Amyl-Methyl Ether (TAME)	ND	2.0	1	
o-Xylene	ND	1.0	1		Ethanol	ND	100	1	
Methyl-t-Butyl Ether (MTBE)	ND	1.0	1						
<u>Surrogates:</u>	<u>REC (%)</u>	<u>Control Limits</u>		<u>Qual</u>	<u>Surrogates:</u>	<u>REC (%)</u>	<u>Control Limits</u>		<u>Qual</u>
Dibromofluoromethane	91	74-140			1,2-Dichloroethane-d4	95	74-146		
Toluene-d8	106	88-112			1,4-Bromofluorobenzene	104	74-110		

Method Blank	099-10-006-14,840			N/A	Aqueous	06/29/05	06/29/05	050629L01	
<u>Parameter</u>	<u>Result</u>	<u>RL</u>	<u>DF</u>	<u>Qual</u>	<u>Parameter</u>	<u>Result</u>	<u>RL</u>	<u>DF</u>	<u>Qual</u>
Benzene	ND	0.50	1		Tert-Butyl Alcohol (TBA)	ND	10	1	
Ethylbenzene	ND	1.0	1		Diisopropyl Ether (DIPE)	ND	2.0	1	
Toluene	ND	1.0	1		Ethyl-t-Butyl Ether (ETBE)	ND	2.0	1	
p/m-Xylene	ND	1.0	1		Tert-Amyl-Methyl Ether (TAME)	ND	2.0	1	
o-Xylene	ND	1.0	1		Ethanol	ND	100	1	
Methyl-t-Butyl Ether (MTBE)	ND	1.0	1						
<u>Surrogates:</u>	<u>REC (%)</u>	<u>Control Limits</u>		<u>Qual</u>	<u>Surrogates:</u>	<u>REC (%)</u>	<u>Control Limits</u>		<u>Qual</u>
Dibromofluoromethane	89	74-140			1,2-Dichloroethane-d4	92	74-146		
Toluene-d8	101	88-112			1,4-Bromofluorobenzene	101	74-110		

RL - Reporting Limit , DF - Dilution Factor , Qual - Qualifiers



Quality Control - Spike/Spike Duplicate

Frey Environmental, Inc.
2817-A Lafayette Avenue
Newport Beach, CA 92663-3715

Date Received: 06/28/05
Work Order No: 05-06-1772
Preparation: EPA 5030B
Method: DHS LUFT

Project MB Industries

Quality Control Sample ID	Matrix	Instrument	Date Prepared	Date Analyzed	MS/MSD Batch Number
05-06-1709-2	Aqueous	GC 5	06/28/05	06/28/05	050628S01

<u>Parameter</u>	<u>MS %REC</u>	<u>MSD %REC</u>	<u>%REC CL</u>	<u>RPD</u>	<u>RPD CL</u>	<u>Qualifiers</u>
TPH as Gasoline	99	100	70-112	1	0-17	

RPD - Relative Percent Difference , CL - Control Limit



7440 Lincoln Way, Garden Grove, CA 92841-1427 • TEL:(714) 895-5494 • FAX: (714) 894-7501

**E nvironmental
L aboratories, Inc.**
Quality Control - Spike/Spike Duplicate

Frey Environmental, Inc.
2817-A Lafayette Avenue
Newport Beach, CA 92663-3715


Date Received: 06/28/05
Work Order No: 05-06-1772
Preparation: EPA 5030B
Method: EPA 8260B

Project MB Industries

Quality Control Sample ID	Matrix	Instrument	Date Prepared	Date Analyzed	MS/MSD Batch Number
MW-4	Aqueous	GC/MS M	06/28/05	06/29/05	050628S02

Parameter	MS %REC	MSD %REC	%REC CL	RPD	RPD CL	Qualifiers
Benzene	110	109	88-118	1	0-7	
Carbon Tetrachloride	109	110	67-145	1	0-11	
Chlorobenzene	105	104	88-118	1	0-7	
1,2-Dichlorobenzene	107	106	86-116	1	0-8	
1,1-Dichloroethene	89	88	70-130	2	0-25	
Toluene	116	114	87-123	2	0-8	
Trichloroethene	105	108	79-127	3	0-10	
Vinyl Chloride	85	87	69-129	2	0-13	
Methyl-t-Butyl Ether (MTBE)	99	97	71-131	2	0-13	
Tert-Butyl Alcohol (TBA)	90	86	36-168	4	0-45	
Diisopropyl Ether (DIPE)	100	97	81-123	2	0-9	
Ethyl-t-Butyl Ether (ETBE)	90	90	72-126	1	0-12	
Tert-Amyl-Methyl Ether (TAME)	104	103	72-126	1	0-12	
Ethanol	94	95	53-149	1	0-31	

RPD - Relative Percent Difference , CL - Control Limit

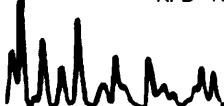

7440 Lincoln Way, Garden Grove, CA 92841-1427 • TEL:(714) 895-5494 • FAX: (714) 894-7501

**E nvironmental
L aboratories, Inc.**
Quality Control - Spike/Spike Duplicate

Frey Environmental, Inc.
2817-A Lafayette Avenue
Newport Beach, CA 92663-3715

Date Received: 06/28/05
Work Order No: 05-06-1772
Preparation: EPA 5030B
Method: EPA 8260B

Project MB Industries

Quality Control Sample ID	Matrix	Instrument	Date Prepared	Date Analyzed	MS/MSD Batch Number
05-06-1764-1	Aqueous	GC/MS M	06/29/05	06/29/05	050629S01

Parameter	MS %REC	MSD %REC	%REC CL	RPD	RPD CL	Qualifiers
Benzene	104	104	88-118	0	0-7	
Carbon Tetrachloride	113	112	67-145	1	0-11	
Chlorobenzene	107	105	88-118	2	0-7	
1,2-Dichlorobenzene	111	107	86-116	4	0-8	
1,1-Dichloroethene	90	90	70-130	1	0-25	
Toluene	116	116	87-123	0	0-8	
Trichloroethene	112	111	79-127	0	0-10	
Vinyl Chloride	83	84	69-129	1	0-13	
Methyl-t-Butyl Ether (MTBE)	98	97	71-131	1	0-13	
Tert-Butyl Alcohol (TBA)	88	98	36-168	10	0-45	
Diisopropyl Ether (DIPE)	97	96	81-123	1	0-9	
Ethyl-t-Butyl Ether (ETBE)	89	89	72-126	0	0-12	
Tert-Amyl-Methyl Ether (TAME)	108	109	72-126	1	0-12	
Ethanol	106	105	53-149	1	0-31	

RPD - Relative Percent Difference , CL - Control Limit



7440 Lincoln Way, Garden Grove, CA 92841-1427 • TEL:(714) 895-5494 • FAX: (714) 894-7501



Quality Control - LCS/LCS Duplicate

Frey Environmental, Inc.
2817-A Lafayette Avenue
Newport Beach, CA 92663-3715

Date Received: N/A
Work Order No: 05-06-1772
Preparation: EPA 5030B
Method: DHS LUFT

Project: MB Industries


Quality Control Sample ID	Matrix	Instrument	Date Prepared	Date Analyzed	LCS/LCSD Batch Number
098-03-006-7,152	Aqueous	GC 5	06/28/05	06/28/05	050628B01

Parameter	<u>LCS %REC</u>	<u>LCSD %REC</u>	<u>%REC CL</u>	<u>RPD</u>	<u>RPD CL</u>	<u>Qualifiers</u>
TPH as Gasoline	109	104	72-114	5	0-10	

RPD - Relative Percent Difference , CL - Control Limit



7440 Lincoln Way, Garden Grove, CA 92841-1427 • TEL:(714) 895-5494 • FAX: (714) 894-7501

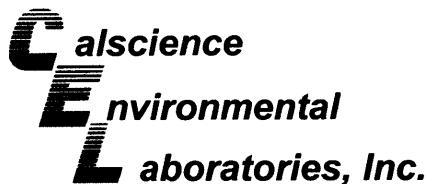

Quality Control - LCS/LCS Duplicate

Frey Environmental, Inc.
2817-A Lafayette Avenue
Newport Beach, CA 92663-3715


Date Received: N/A
Work Order No: 05-06-1772
Preparation: EPA 5030B
Method: EPA 8260B

Project: MB Industries

Quality Control Sample ID	Matrix	Instrument	Date Prepared	Date Analyzed	LCS/LCSD Batch Number
099-10-006-14,835	Aqueous	GC/MS M	06/28/05	06/29/05	050628L02

Parameter	LCS %REC	LCSD %REC	%REC CL	RPD	RPD CL	Qualifiers
Benzene	110	108	84-120	2	0-8	
Carbon Tetrachloride	109	115	63-147	6	0-10	
Chlorobenzene	106	104	89-119	1	0-7	
1,2-Dichlorobenzene	109	107	89-119	2	0-9	
1,1-Dichloroethene	90	91	77-125	1	0-16	
Toluene	115	113	83-125	1	0-9	
Trichloroethene	112	111	89-119	1	0-8	
Vinyl Chloride	89	92	63-135	3	0-13	
Methyl-t-Butyl Ether (MTBE)	97	96	82-118	0	0-13	
Tert-Butyl Alcohol (TBA)	80	84	46-154	5	0-32	
Diisopropyl Ether (DIPE)	97	96	81-123	1	0-11	
Ethyl-t-Butyl Ether (ETBE)	89	88	74-122	1	0-12	
Tert-Amyl-Methyl Ether (TAME)	104	103	76-124	1	0-10	
Ethanol	93	80	60-138	15	0-32	

RPD - Relative Percent Difference , CL - Control Limit

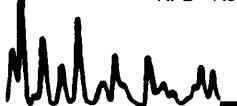



Quality Control - LCS/LCS Duplicate

Frey Environmental, Inc.
2817-A Lafayette Avenue
Newport Beach, CA 92663-3715

Date Received: N/A
Work Order No: 05-06-1772
Preparation: EPA 5030B
Method: EPA 8260B


Project: MB Industries


Quality Control Sample ID	Matrix	Instrument	Date Prepared	Date Analyzed	LCS/LCSD Batch Number
099-10-006-14,840	Aqueous	GC/MS M	06/29/05	06/29/05	050629L01

Parameter	LCS %REC	LCSD %REC	%REC CL	RPD	RPD CL	Qualifiers
Benzene	112	106	84-120	6	0-8	
Carbon Tetrachloride	116	114	63-147	2	0-10	
Chlorobenzene	106	104	89-119	2	0-7	
1,2-Dichlorobenzene	110	105	89-119	5	0-9	
1,1-Dichloroethene	91	88	77-125	4	0-16	
Toluene	113	111	83-125	2	0-9	
Trichloroethylene	115	108	89-119	6	0-8	
Vinyl Chloride	88	85	63-135	4	0-13	
Methyl-t-Butyl Ether (MTBE)	103	104	82-118	1	0-13	
Tert-Butyl Alcohol (TBA)	102	105	46-154	2	0-32	
Diisopropyl Ether (DIPE)	101	98	81-123	3	0-11	
Ethyl-t-Butyl Ether (ETBE)	93	92	74-122	1	0-12	
Tert-Amyl-Methyl Ether (TAME)	113	112	76-124	1	0-10	
Ethanol	106	105	60-138	0	0-32	

RPD - Relative Percent Difference , CL - Control Limit

7440 Lincoln Way, Garden Grove, CA 92841-1427 • TEL:(714) 895-5494 • FAX: (714) 894-7501

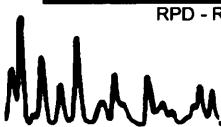


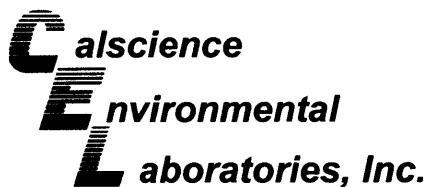

Glossary of Terms and Qualifiers

Work Order Number: 05-06-1772

<u>Qualifier</u>	<u>Definition</u>
*	See applicable analysis comment.
1	Surrogate compound recovery was out of control due to a required sample dilution, therefore, the sample data was reported without further clarification.
2	Surrogate compound recovery was out of control due to matrix interference. The associated method blank surrogate spike compound was in control and, therefore, the sample data was reported without further clarification.
3	Recovery of the Matrix Spike or Matrix Spike Duplicate compound was out of control due to matrix interference. The associated LCS and/or LCSD was in control and, therefore, the sample data was reported without further clarification.
4	The MS/MSD RPD was out of control due to matrix interference. The LCS/LCSD RPD was in control and, therefore, the sample data was reported without further clarification.
5	The PDS/PDSD associated with this batch of samples was out of control due to a matrix interference effect. The associated batch LCS/LCSD was in control and, hence, the associated sample data was reported with no further corrective action required.
A	Result is the average of all dilutions, as defined by the method.
B	Analyte was present in the associated method blank.
C	Analyte presence was not confirmed on primary column.
E	Concentration exceeds the calibration range.
H	Sample received and/or analyzed past the recommended holding time.
J	Analyte was detected at a concentration below the reporting limit and above the laboratory method detection limit. Reported value is estimated.
N	Nontarget Analyte.
ND	Parameter not detected at the indicated reporting limit.
Q	Spike recovery and RPD control limits do not apply resulting from the parameter concentration in the sample exceeding the spike concentration by a factor of four or greater.
U	Undetected at the laboratory method detection limit.
X	% Recovery and/or RPD out-of-range.
Z	Analyte presence was not confirmed by second column or GC/MS analysis.

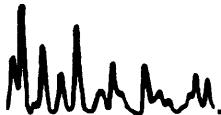




VALSOLINE ENVIRONMENTAL
LABORATORIES, INC.

7440 LINCOLN WAY
GARDEN GROVE, CA 92841-1432
TEL: (714) 895-5494 • FAX: (714) 894-7501

CHAIN OF CUSTODY RECORD


Date 6/27/05

Page 1 of 1

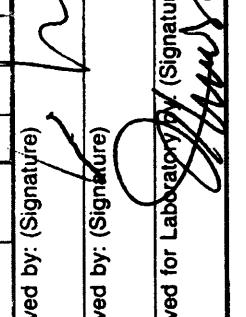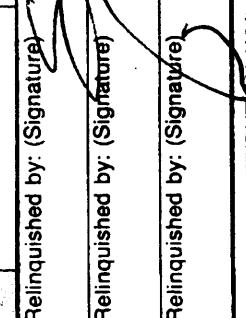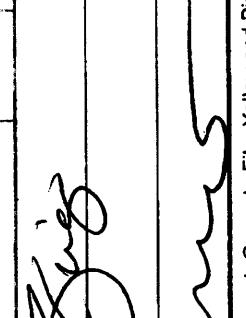LABORATORY CLIENT: FREY ENVIRONMENTAL, INC.		CLIENT PROJECT NAME / NUMBER: MB Industries		P.O. NO.:																																	
ADDRESS: 2817-A LAFAYETTE AVENUE	STATE: CA	ZIP: 92663-3715	PROJECT CONTACT: Tom Morris	ABUSE ONLY <input checked="" type="checkbox"/> <input type="checkbox"/>																																	
TEL: 949/723-1645	FAX: 949/723-1854	E-MAIL: tom@freyinc.com	SAMPLER(S): (SIGNATURE) 	COELT LOG CODE <input checked="" type="checkbox"/> <input type="checkbox"/>																																	
TURNAROUND TIME:	<input type="checkbox"/> SAME DAY <input type="checkbox"/> 24 HR <input type="checkbox"/> 48 HR <input type="checkbox"/> 72 HR <input checked="" type="checkbox"/> 5 DAYS <input type="checkbox"/> 10 DAYS	COOLER RECEIPT <input checked="" type="checkbox"/> <input type="checkbox"/> TEMP = °C																																			
SPECIAL REQUIREMENTS (ADDITIONAL COSTS MAY APPLY)																																					
<input type="checkbox"/> RWQCB REPORTING <input checked="" type="checkbox"/> COELT REPORTING																																					
SPECIAL INSTRUCTIONS: Please email to tom@freyinc.com CID# T060980/972																																					
<table border="1"> <thead> <tr> <th rowspan="2">LAB USE ONLY</th> <th rowspan="2">GEIMS ID</th> <th rowspan="2">SAMPLE ID</th> <th colspan="2">SAMPLING</th> <th rowspan="2">MATRIX</th> <th rowspan="2">NO. OF CONT.</th> </tr> <tr> <th>DATE</th> <th>TIME</th> </tr> </thead> <tbody> <tr> <td>1</td> <td>MW-1</td> <td>6/27/05</td> <td>10:10</td> <td>Y</td> <td></td> </tr> <tr> <td>2</td> <td>MW-2</td> <td></td> <td>10:05</td> <td></td> <td></td> </tr> <tr> <td>3</td> <td>MW-3</td> <td></td> <td>9:56</td> <td></td> <td></td> </tr> <tr> <td>4</td> <td>MW-4</td> <td></td> <td>10:01</td> <td></td> <td></td> </tr> </tbody> </table>					LAB USE ONLY	GEIMS ID	SAMPLE ID	SAMPLING		MATRIX	NO. OF CONT.	DATE	TIME	1	MW-1	6/27/05	10:10	Y		2	MW-2		10:05			3	MW-3		9:56			4	MW-4		10:01		
LAB USE ONLY	GEIMS ID	SAMPLE ID	SAMPLING					MATRIX	NO. OF CONT.																												
			DATE	TIME																																	
1	MW-1	6/27/05	10:10	Y																																	
2	MW-2		10:05																																		
3	MW-3		9:56																																		
4	MW-4		10:01																																		
Relinquished by: (Signature) 		Received by: (Signature) 		Date: 6/28/05 Time: 12:25																																	
Relinquished by: (Signature) 		Received by: (Signature) 		Date: 6/28/05 Time: 13:00																																	

DISTRIBUTION: White with final report, Green to File, Yellow and Pink to Client.
Please note that pages 1 and 2 of 2 of our T/Cs are printed on the reverse side of the Yellow and Pink copies respectively.

09/10/01 Revision

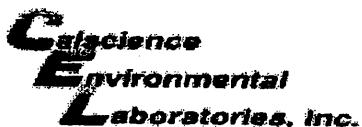

WORK ORDER #: 05 - 06 - 1772

Cooler 1 of 1

SAMPLE RECEIPT FORM

CLIENT: FREY

DATE: 06/28/05

TEMPERATURE – SAMPLES RECEIVED BY:

CALSCIENCE COURIER

- Chilled, cooler with temperature blank provided.
 - Chilled, cooler without temperature blank.
 - Chilled and placed in cooler with wet ice.
 - Ambient and placed in cooler with wet ice.
 - Ambient temperature.

4.0 °C Temperature blank

LABORATORY (Other than Calscience Courier):

- °C Temperature blank.
— °C IR thermometer.
Ambient temperature.

Initial:

CUSTODY SEAL INTACT:

Sample(s): _____ **Cooler:** _____ **No (Not Intact):** _____ **Not Applicable (N/A):**

Initial: TW

SAMPLE CONDITION:

Chain-Of-Custody document(s) received with samples..... ✓

Sample container label(s) consistent with custody papers..... ✓

Sample container(s) intact and good condition..... ✓

Correct containers for analyses requested..... ✓

Proper preservation noted on sample label(s)..... ✓

VOA vial(s) free of headspace..... ✓

Tedlar bag(s) free of condensation.....

Initial: T₀

COMMENTS:
